



THIS DRAWING MAY BE USED ONLY FOR THE PURPOSE INTENDED

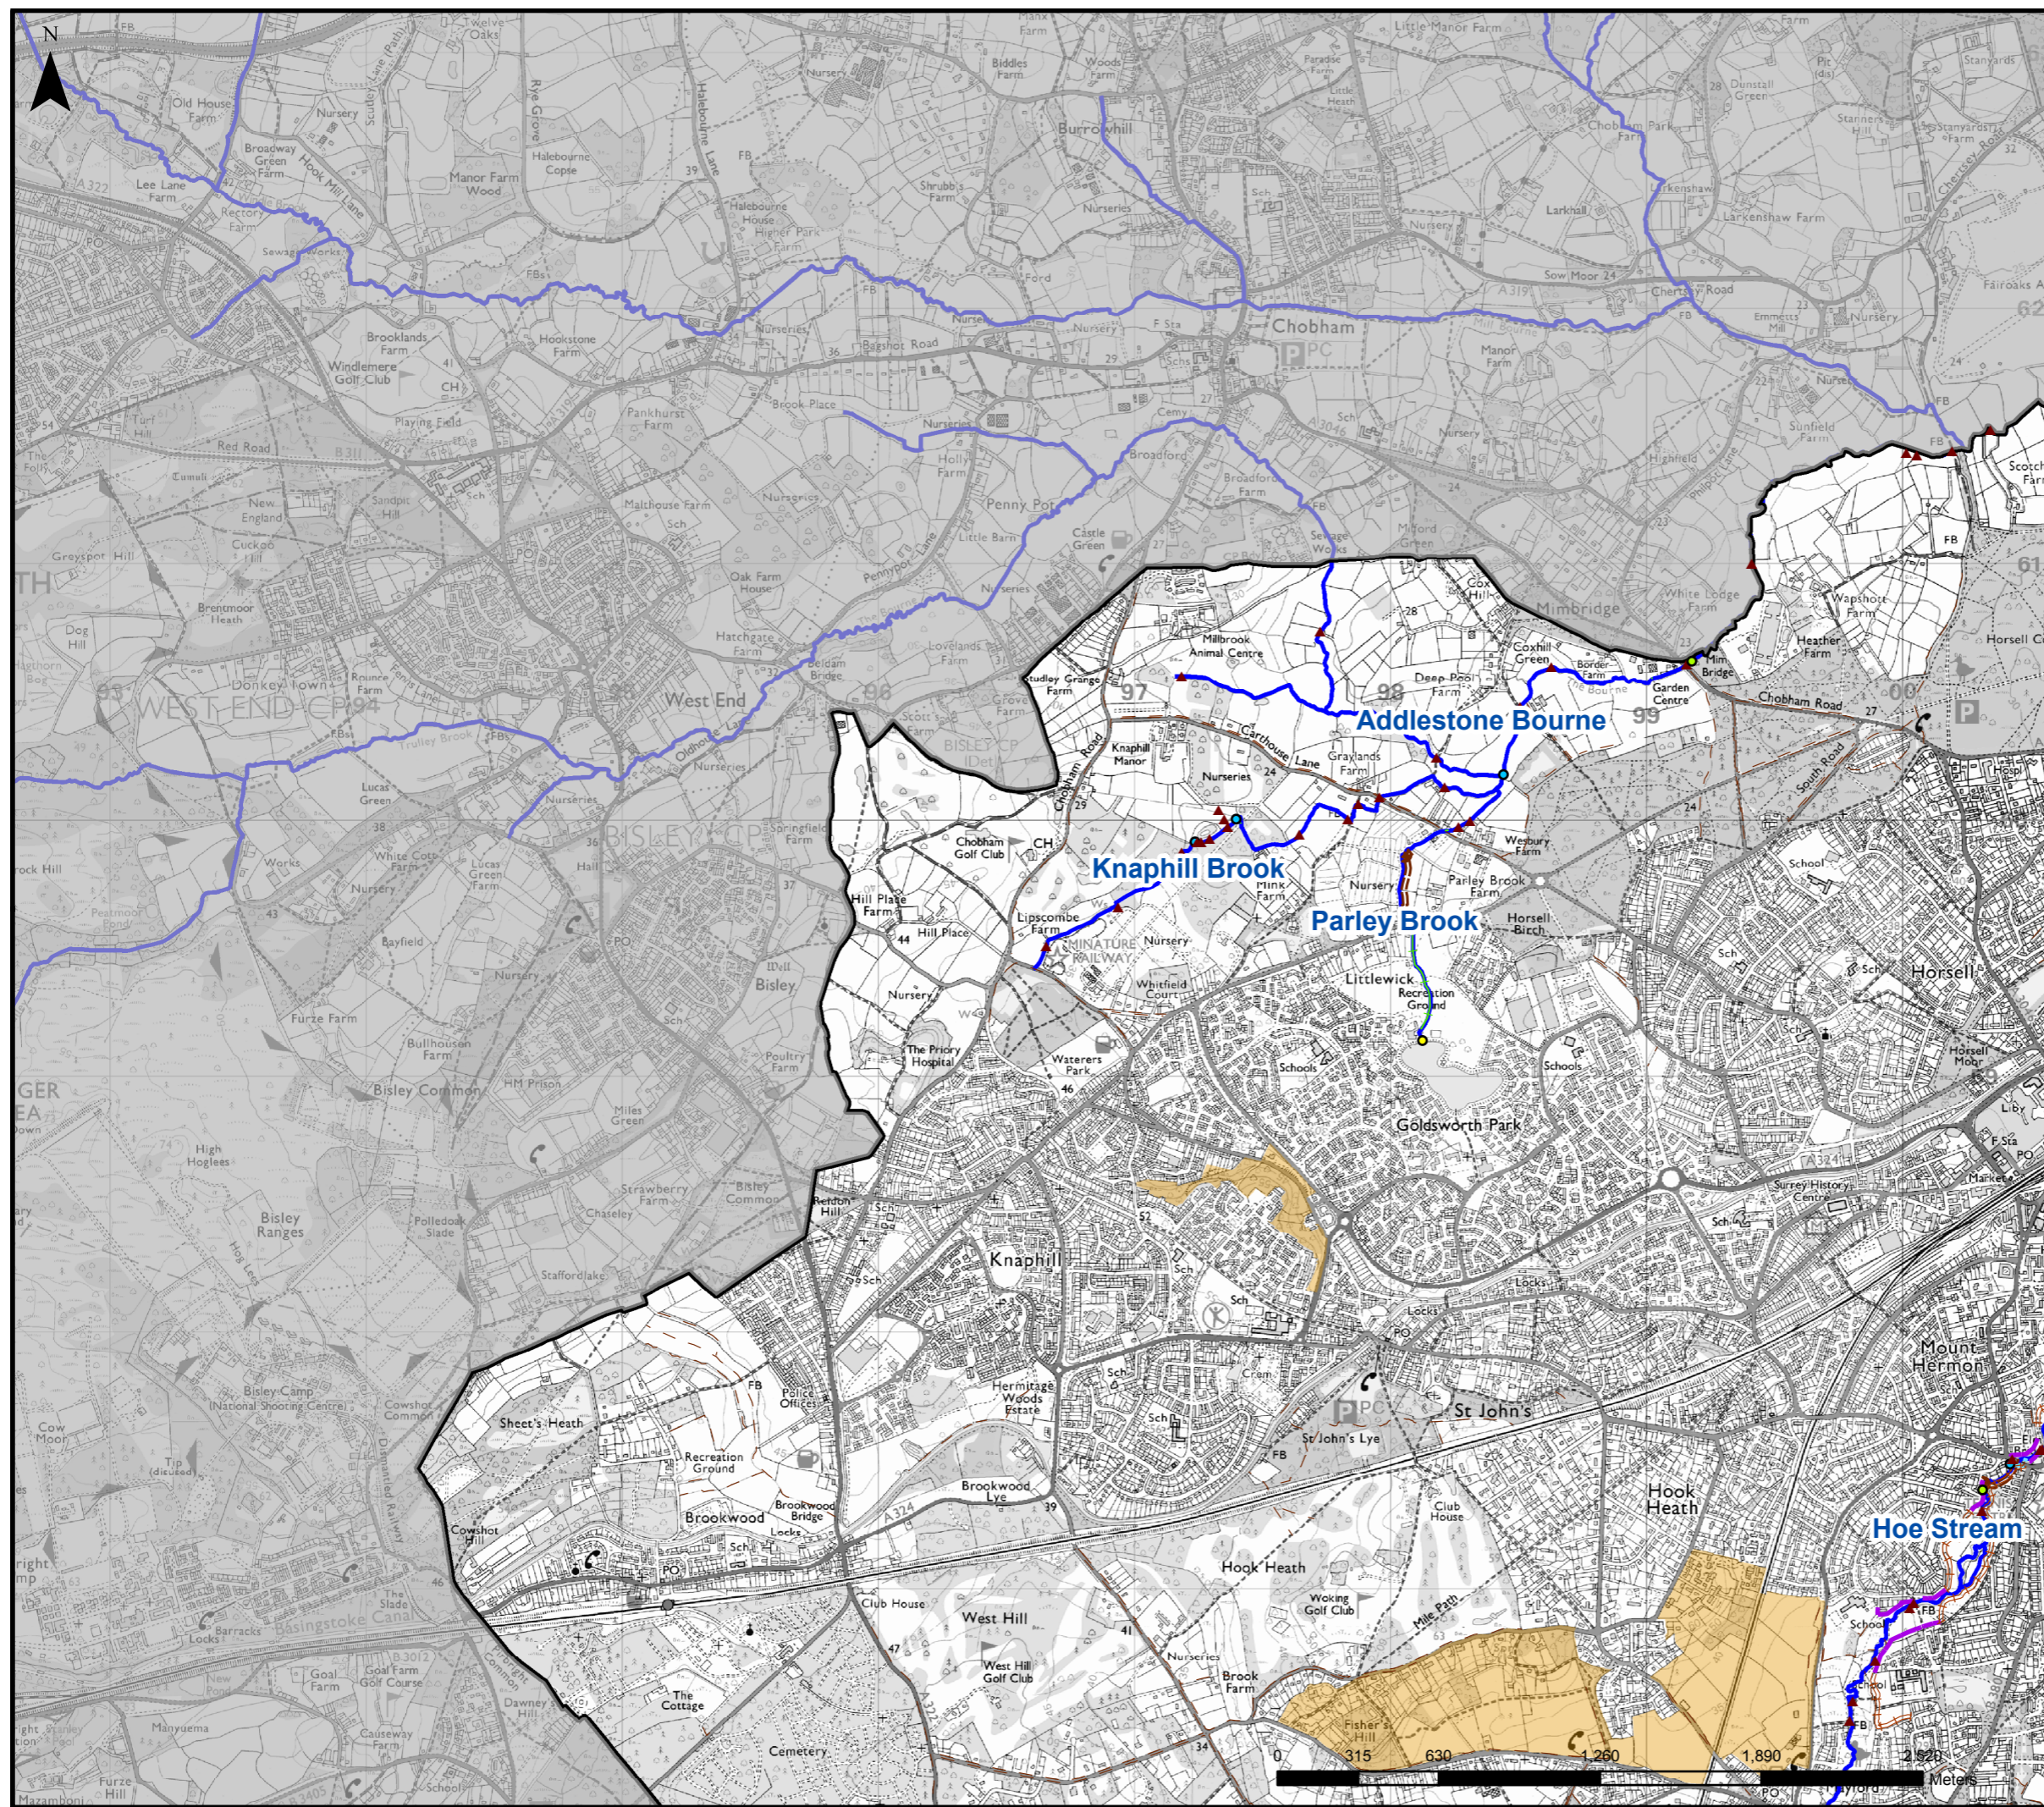

- Legend**
- Main River
  - Borough Administrative Boundary
- | Structure Type*   | Defence Type*   |
|---|---|
| <span style="color: red;">▲</span> Bridge   | <span style="color: brown;">—</span> Bank Protection          |
| <span style="color: yellow;">●</span> Control Gate  | <span style="color: green;">—</span> Culvert                  |
| <span style="color: green;">●</span> Outfall  | <span style="color: orange;">—</span> Flood Embankment**      |
| <span style="color: blue;">●</span> Weir  | <span style="color: purple;">—</span> Flood Defence Wall**    |
| <span style="color: brown;">—</span> Ditches  | <span style="color: pink;">—</span> Engineered Channel        |
| <span style="background-color: orange; display: inline-block; width: 10px; height: 10px;"></span> Escarpments | <span style="color: lightblue;">—</span> Flood Relief Channel |

\*AIMS database  
\*\*Part of the Hoe Stream FAS

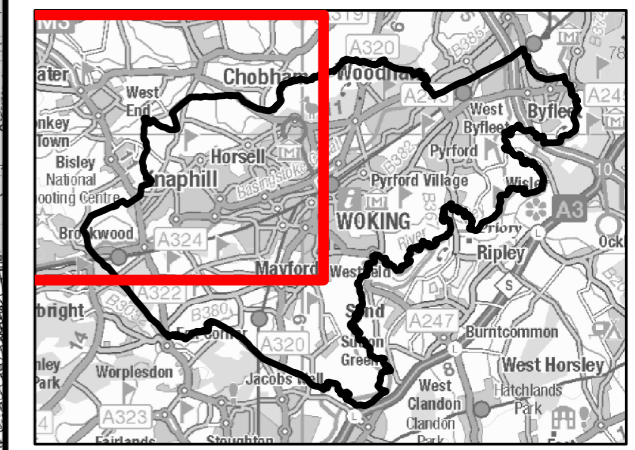

**Notes**

NOTE THE PROPERTY OF THIS DRAWING AND DESIGN IS VESTED IN CAPITA PROPERTY AND INFRASTRUCTURE LIMITED AND MUST NOT BE COPIED OR REPRODUCED IN ANYWAY WITHOUT THEIR WRITTEN CONSENT.

© CROWN COPYRIGHT AND DATABASE RIGHTS 2015 ORDNANCE SURVEY 100025451.

COPYRIGHT© AND DATABASE RIGHTS ENVIRONMENTAL AGENCY 2010. ALL RIGHTS RESERVED. SOME OF THE INFORMATION WITHIN THE SEALED MAIN RIVERS IS BASED IN PART ON DIGITAL SPATIAL DATA LICENSED FROM ORDNANCE SURVEY.

**Woking SFRA**



Scale at A3 1:25,000	Date June 2015	Drawn by HT	Approved by LM
-------------------------	-------------------	----------------	-------------------

**Figure 3.1  
Defences and Structures**

Consultant  
**CAPITA**  
Capita  
65 Gresham Street  
London  
EC2V 7NQ

DRAWING NUMBER CS078748/Fig3_1	REV 1
-----------------------------------	----------